



SAVANNAH at SOUTHCREEK

Buildings 1 through 9



(REFER TO CIVIL DRAWINGS FOR LOCATIONS OF BUILDINGS AND UTILITIES)

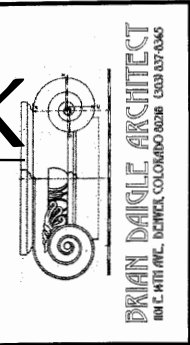

AmberHomes, inc.
14901 East Hampden Avenue
Suite 320
Aurora, Colorado 80014
phone 303/671-5556
fax 303/671-5558

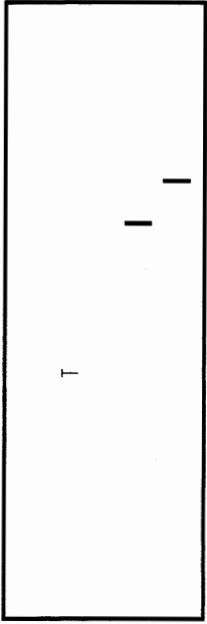

SAVANNAH AT SOUTHCREEK
LOT 1, BLOCK 1, SOUTHCREEK SUBDIVISION FILING NO. 6
ARAPAHOE COUNTY, COLORADO
ARCHITECTURAL SITE PLAN
BUILDING TYPES I, II, III, and IV

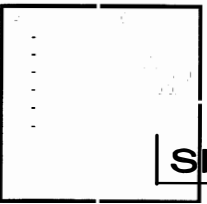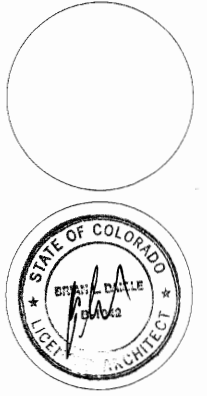

revisions
proj. no.: CS-0328
2/2/04 (REISSUE DATE)
date: 11/28/03
sheet no.: A0

CAD File: A00 Site Plan.dwg
Xrefs: Civil Files\Process2.dwg

North

West

East


South

JAMISON AVENUE

JASPER STREET

JORDAN ROAD

EAST DRY CREEK ROAD

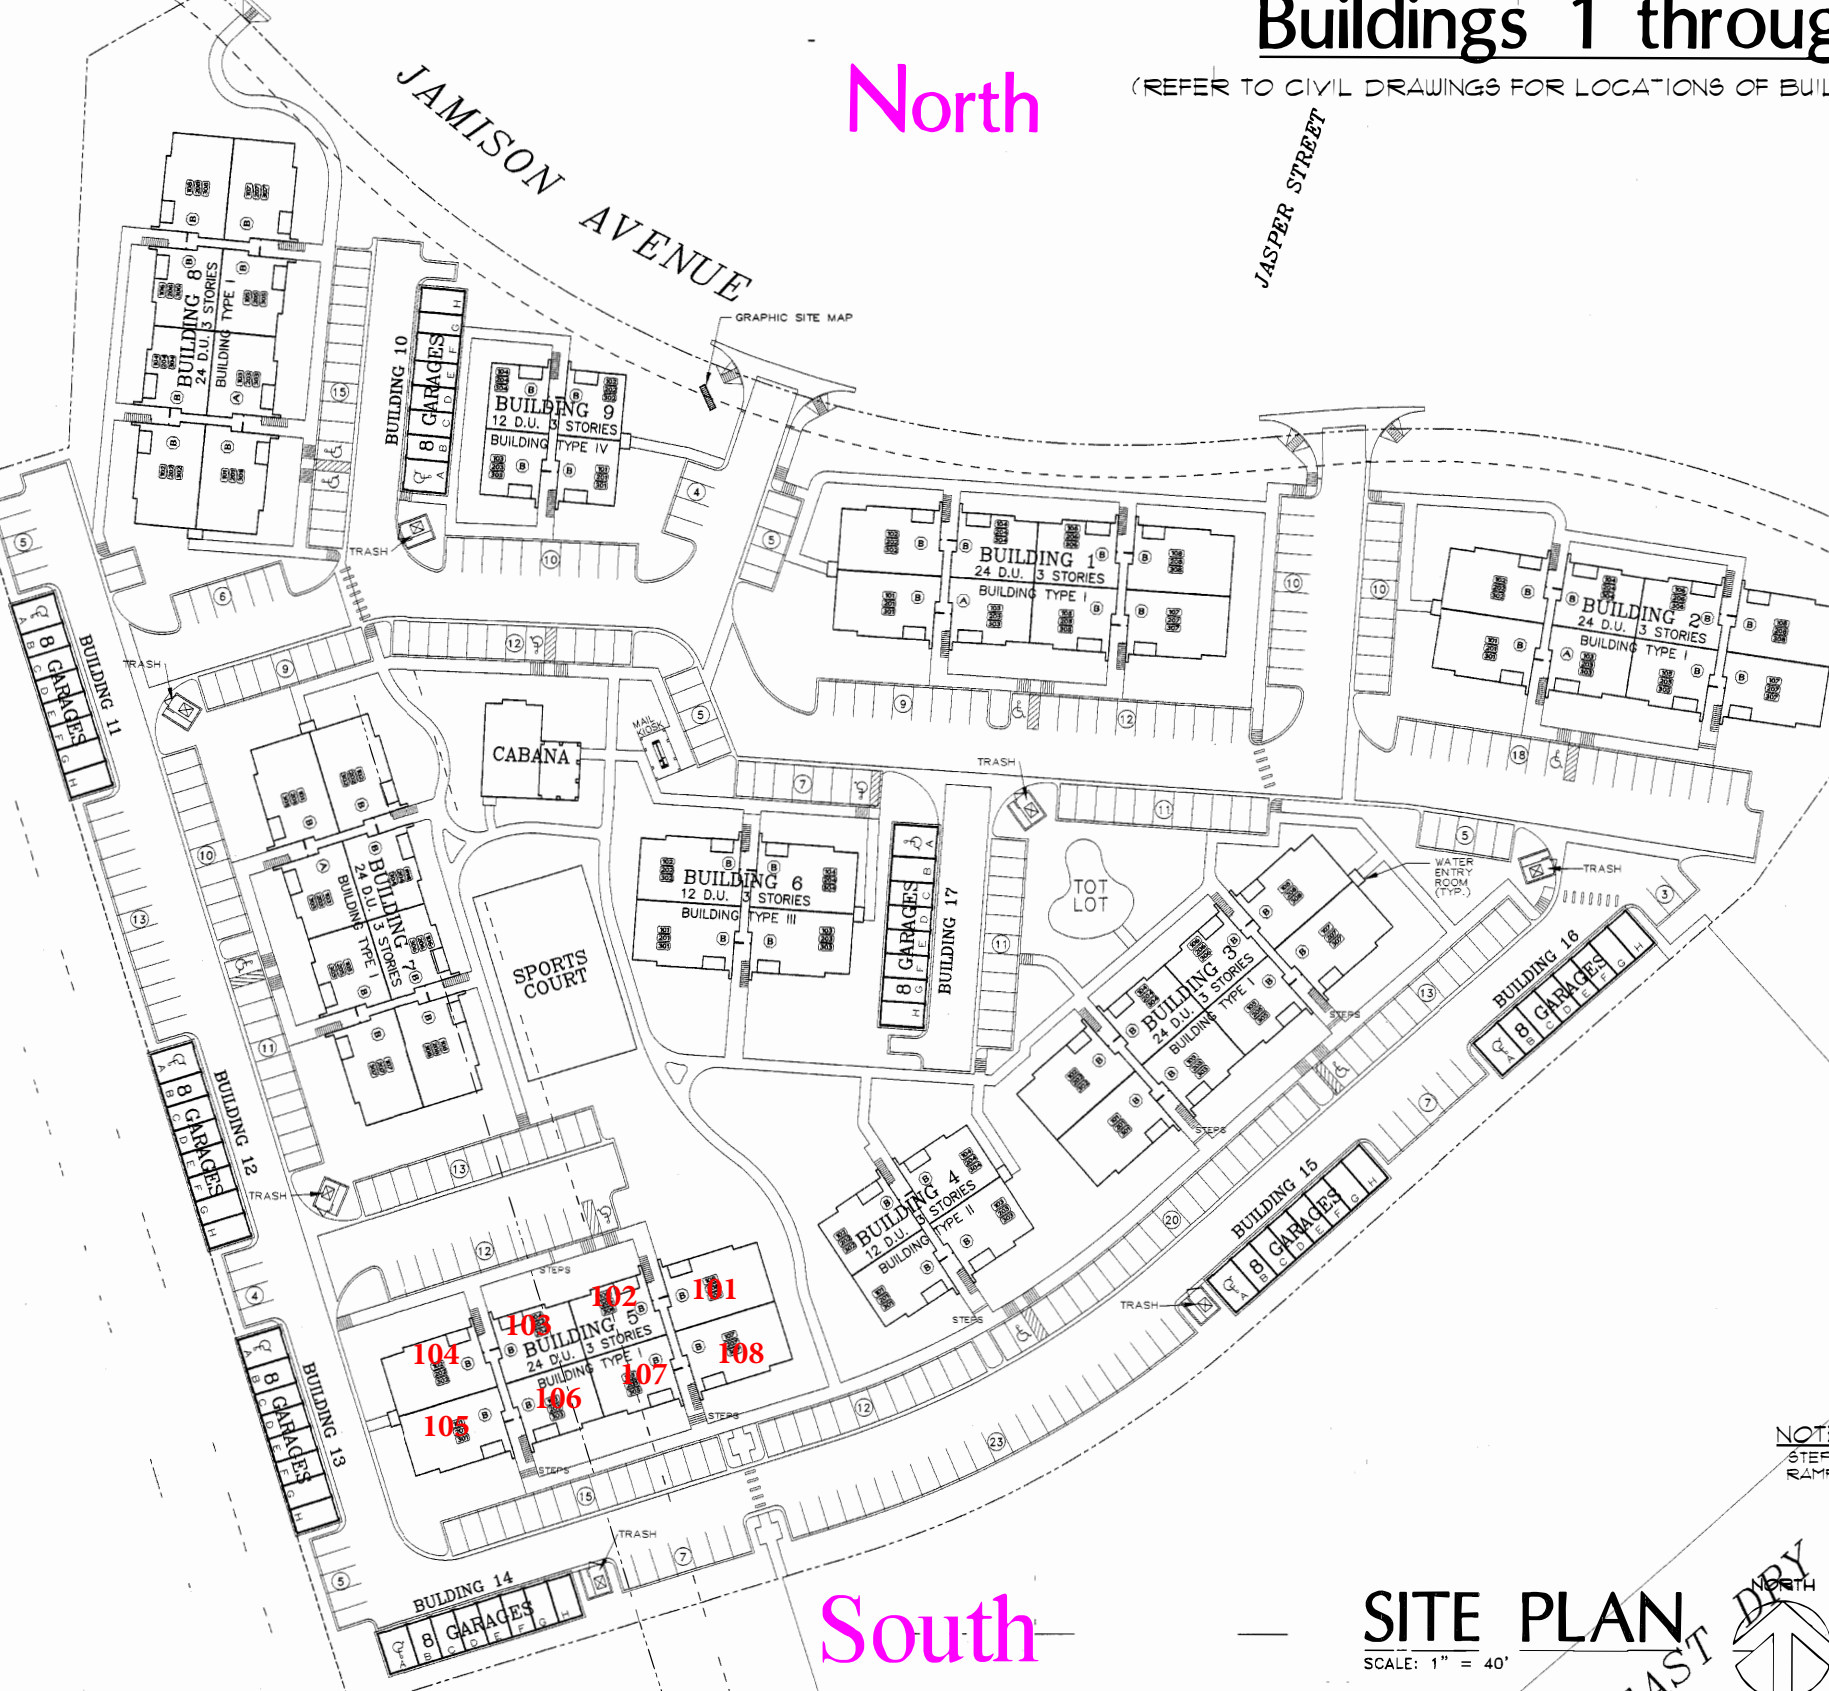

208
A B ADA UNIT TYPE DESIGNATION
FIRST FLOOR OF BUILDINGS ONLY
TYPE A UNITS OCCUR IN BLDGS 1, 2, 7 & 8 ONLY
- THEY ARE IDENTIFIED AS UNIT NUMBER 103

SITE PLAN
SCALE: 1" = 40'
101 = UNIT NUMBERS

NOTE:
STEPS ARE INDICATED.
RAMPS ARE INDICATED.